
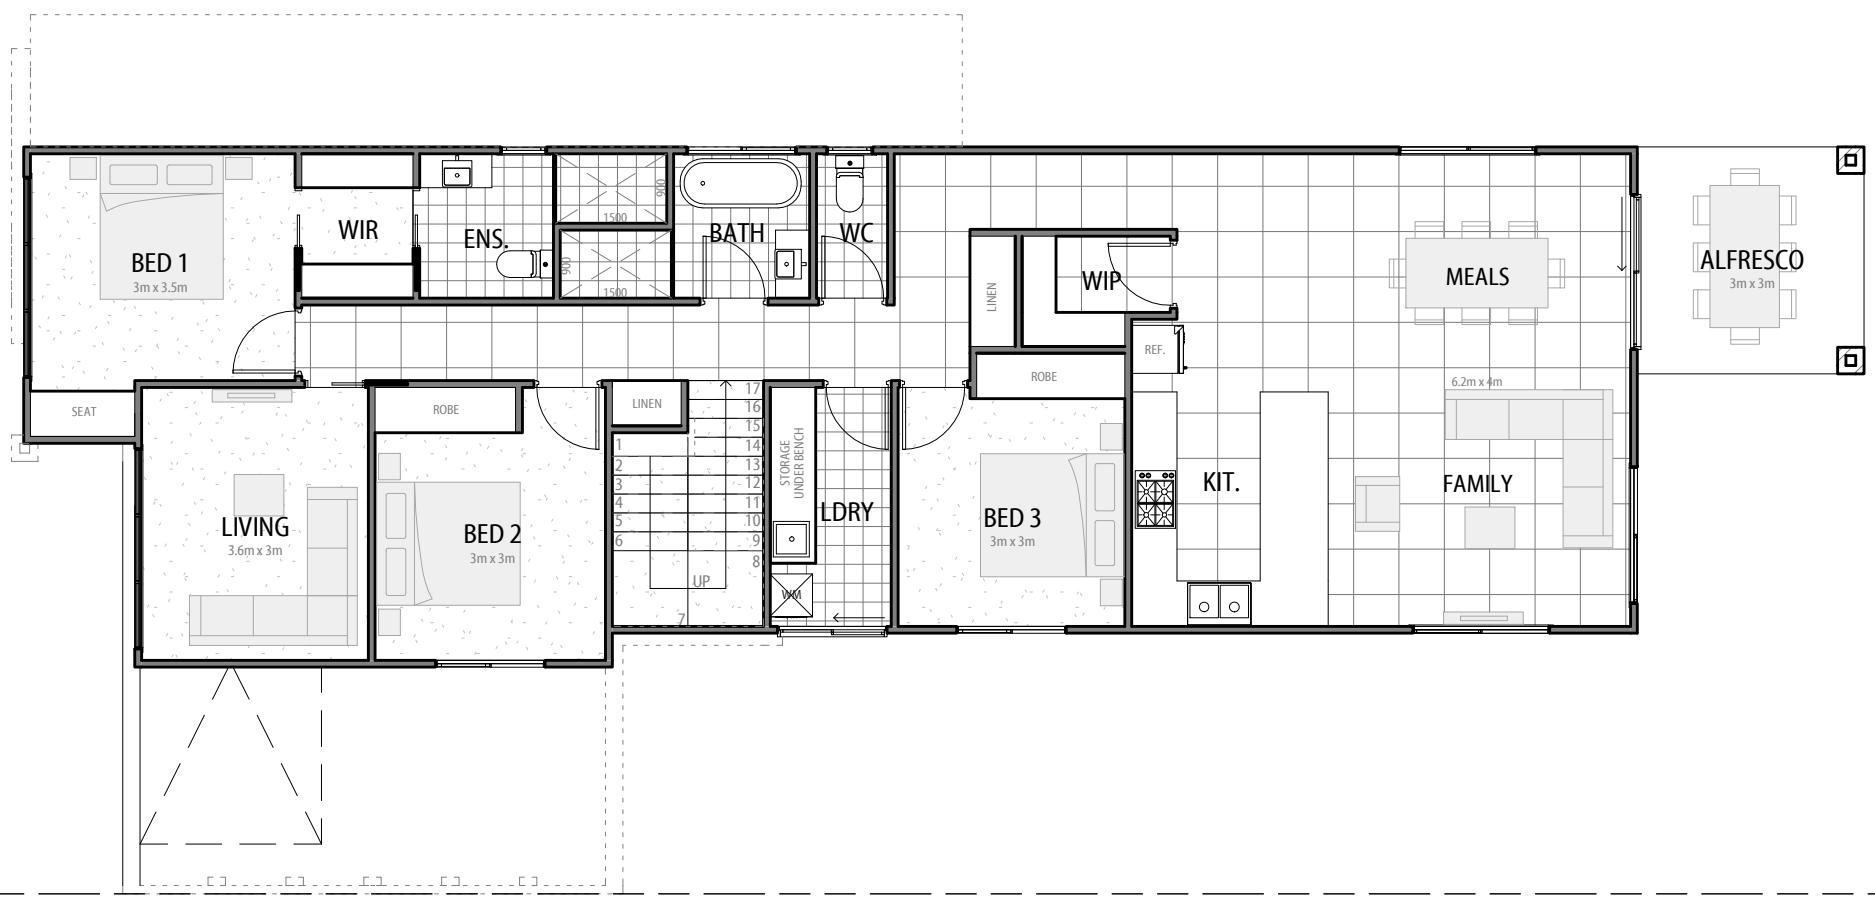


Amendment			


MINISTRY DESIGN
 e: info@ministrydesign.com.au m: 0409625915
 a: po box 599 mitchell 2911 w: www.ministrydesign.com.au

Ground Floor Plan

Block 8	Section 119	Suburb Ginninderra Estate	Scale 1 : 100	Job no. 1722	Drawing Number A205	Revision J	
Client Sentra Constructions			Date 12.3.19	Drawn PI			



Amendment			



MINISTRY DESIGN
 e: info@ministrydesign.com.au m: 0409625915
 a: po box 599 mitchell 2911 w: www.ministrydesign.com.au

Upper Floor Plan

Block	Section	Suburb
8	119	Ginninderra Estate
Client		
Sentra Constructions		

Scale	1 : 100
Date	12.3.19

Job no.	1722
Drawn	PI

Drawing Number	A206
----------------	------

Revision	J
----------	---

