


Amendment			


**MINISTRY DESIGN**  
 e: info@ministrydesign.com.au m: 0409625915  
 a: po box 599 mitchell 2911 w: www.ministrydesign.com.au

**Ground Floor Plan**

Block <b>6</b>	Section <b>119</b>	Suburb <b>Ginninderra Estate</b>	Scale <b>1 : 100</b>	Job no. <b>1722</b>	Drawing Number <b>A205</b>	Revision <b>A</b>
Client <b>Delta Constructions</b>			Date <b>13.3.19</b>	Drawn <b>PI</b>		



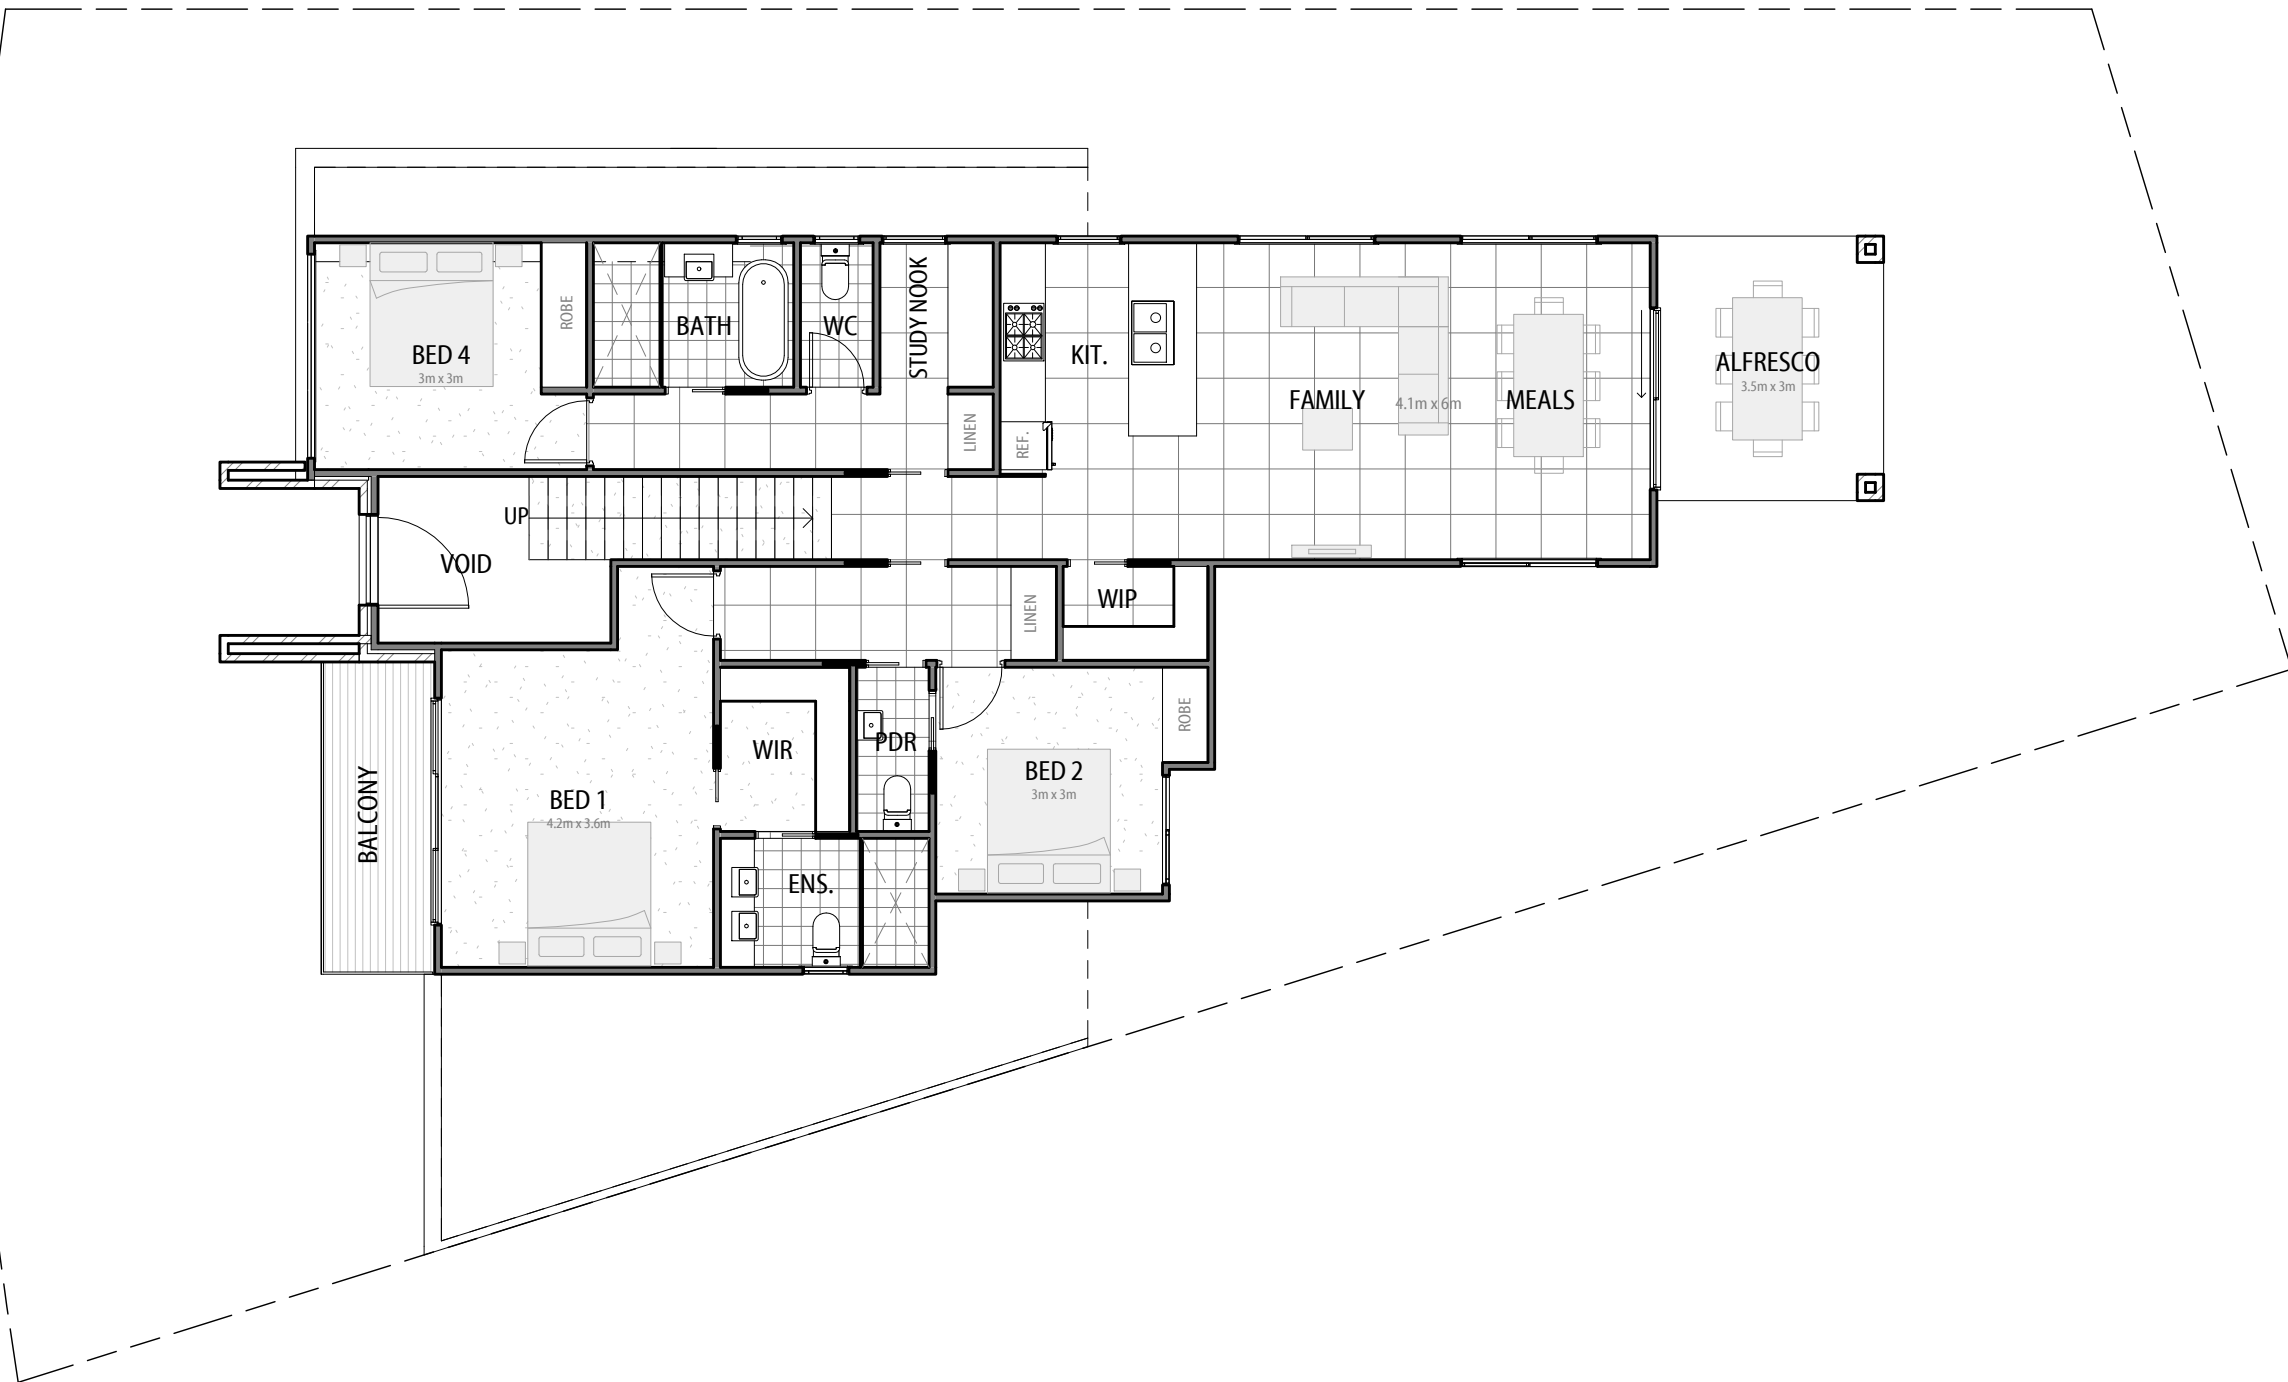

Amendment			


**MINISTRY DESIGN**  
 e: info@ministrydesign.com.au m: 0409625915  
 a: po box 599 mitchell 2911 w: www.ministrydesign.com.au

# Upper Floor Plan

Drawing Title	Block	Section	Suburb	Scale	Job no.	Drawing Number	Revision
	6	119	Ginninderra Estate	1 : 100	1722	A206	A
Client	Delta Constructions		Date	13.3.19	Drawn	PI	

